
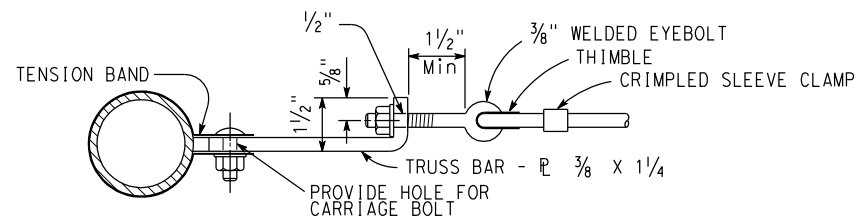
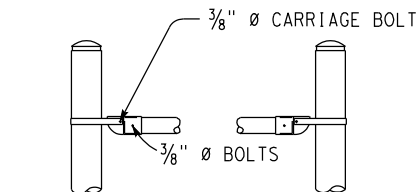
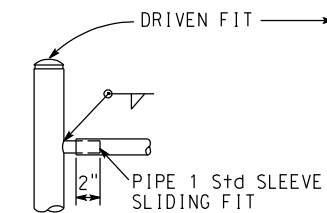


DIST	COUNTY	ROUTE	POST MILES TOTAL PROJECT	SHEET No.	TOTAL SHEETS
X	X	X	X	X	X
REGISTERED CIVIL ENGINEER			X	DATE	
PLANS APPROVAL DATE			X		
The State of California or its officers or agents shall not be responsible for the accuracy or completeness of electronic copies of this plan sheet.			X		
CIVIL			STATE OF CALIFORNIA		

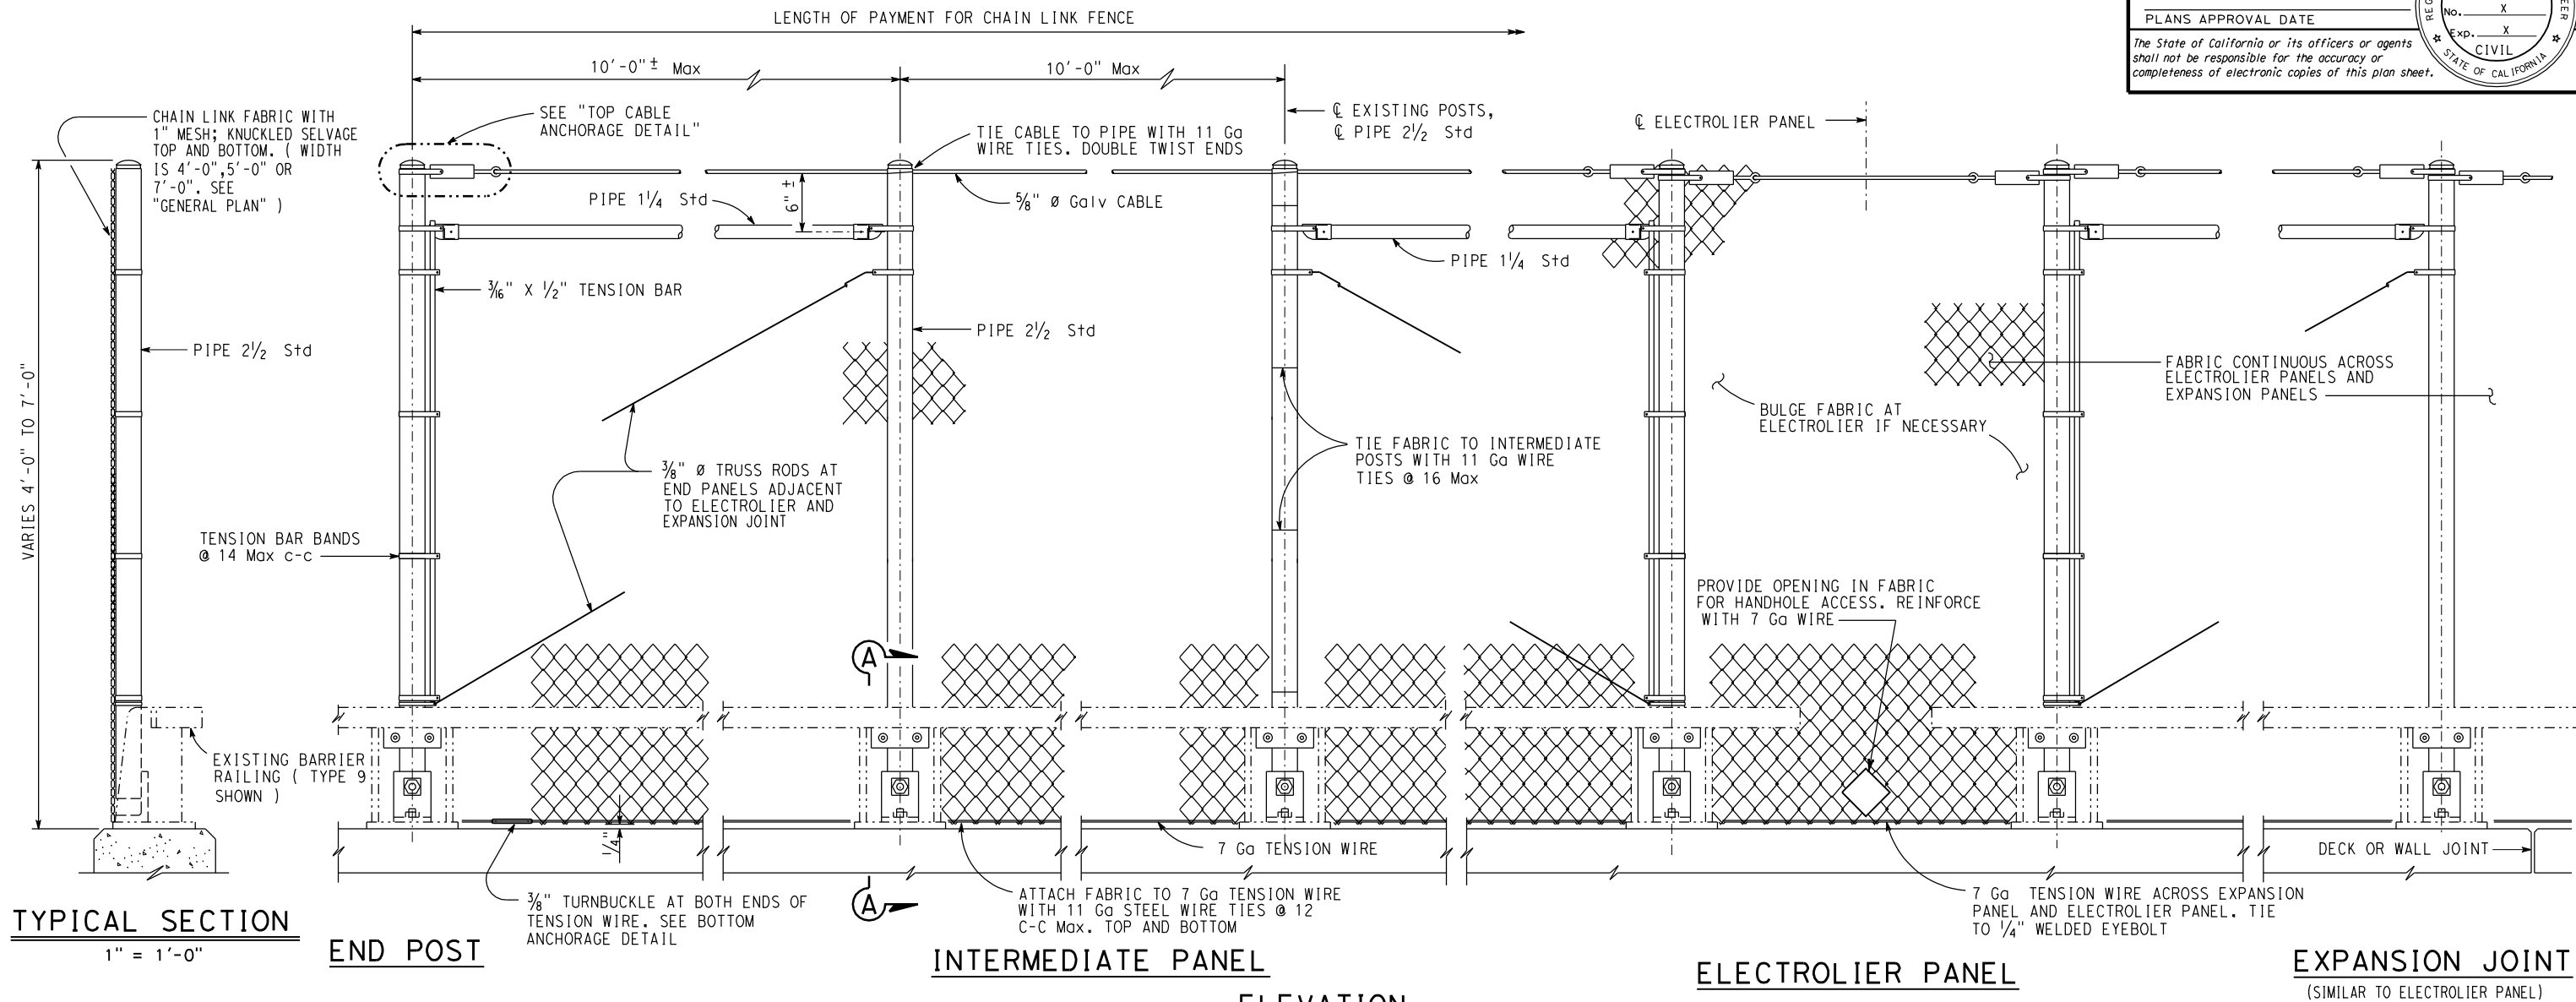

- NOTES:
1. Posts shall be vertical.
 2. Railing shall conform to horizontal and vertical alignment.
 3. When rail is on slope, place fabric parallel to post
 4. Alternative details may be submitted by the contractor for engineer approval.
 5. Provide thimbles at all cable loops.
 6. Peen all 3/8" Ø bolts.
 7. See "General Plan" for end post location.
 8. Replace existing bolt with 1" Ø x 4" bolt.
 9. At intermediate posts only. Contractor has the option of either 1/8" x 2" strap or 1/4" anchor plate with eyebolt.

NOTE:
THE CONTRACTOR SHALL VERIFY ALL CONTROLLING FIELD DIMENSIONS BEFORE ORDERING OR FABRICATING ANY MATERIAL.

STANDARD DRAWING		STATE OF CALIFORNIA DEPARTMENT OF TRANSPORTATION		DIVISION OF ENGINEERING SERVICES		X CHAIN LINK RAILING TYPE 2 DETAILS NO. 1	
FILE NO. xs16-140-1	APPROVAL DATE July 2011	BRIDGE NO. X		PROJECT NUMBER & PHASE: X		CONTRACT NO.: X	
DS OSD 2147A (ENGLISH STANDARD DRAWING "XS" BORDER REV. (02-02-11))		ORIGINAL SCALE IN INCHES FOR REDUCED PLANS		UNIT: X		DISREGARD PRINTS BEARING EARLIER REVISION DATES	
		0 1 2 3		FILE => \$REQUEST		REVISION DATES SHEET OF X X	